


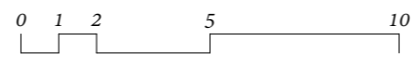


Élévation sud-est 1:200

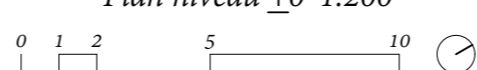


Plan niveau ±0 1:200

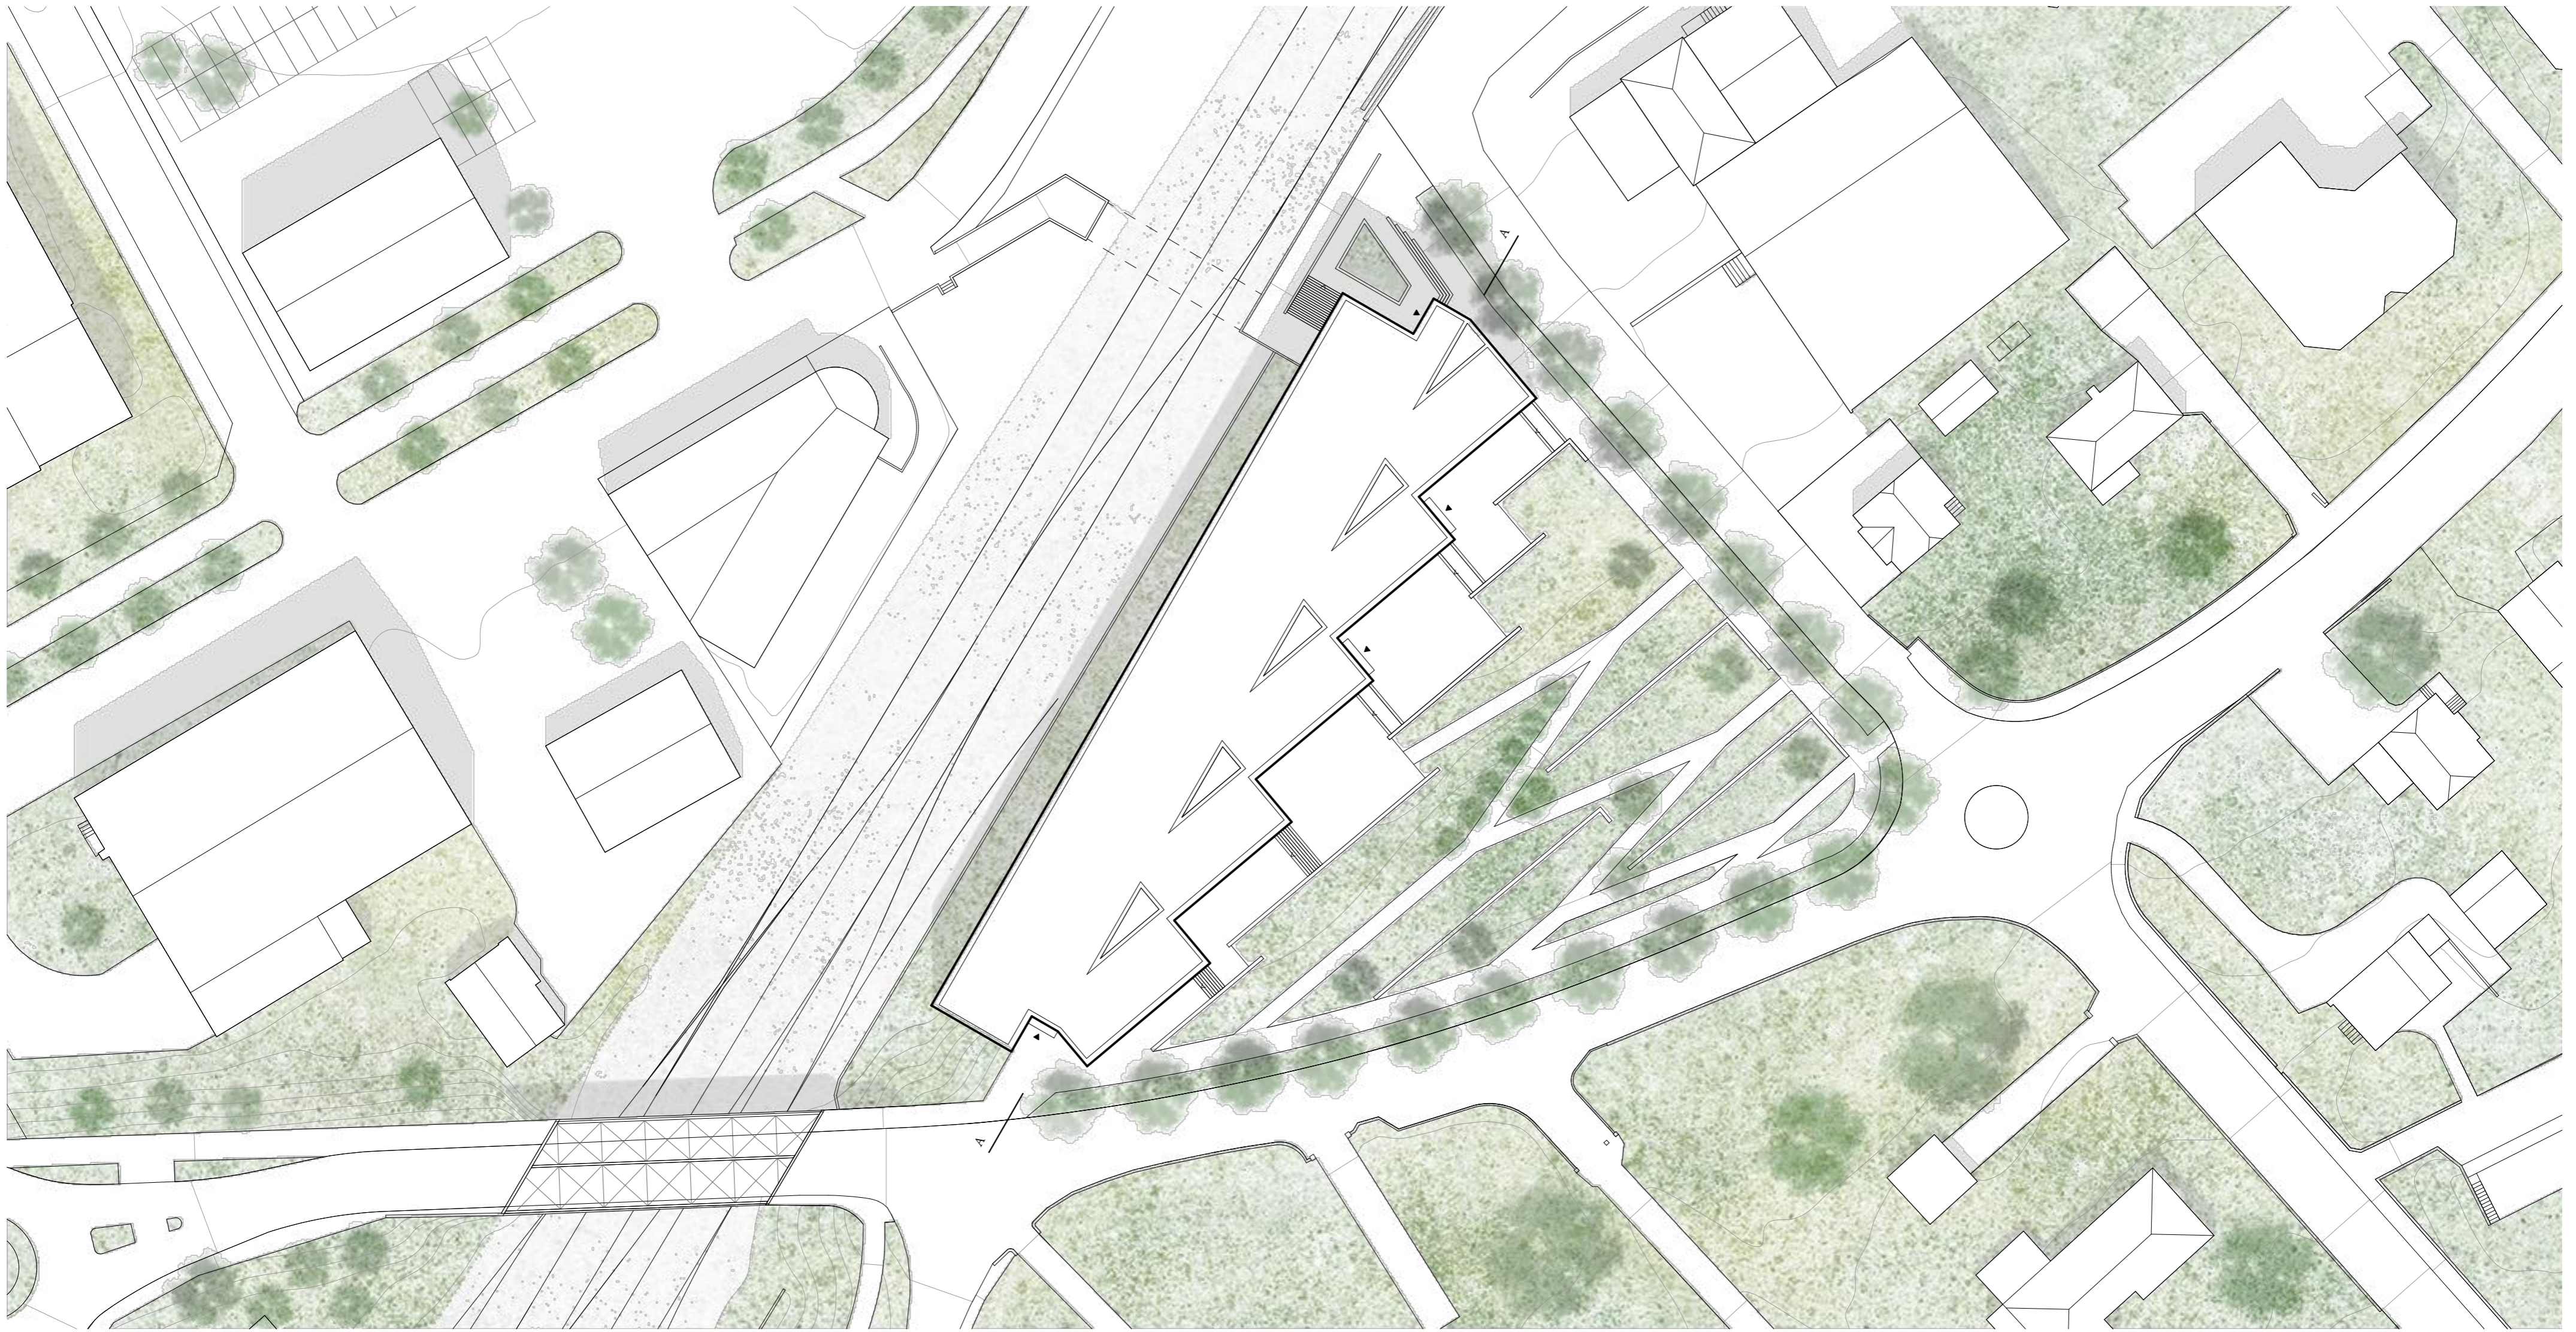

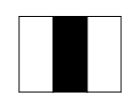


Plan de situation 1:500
0 2.5 5 12.5 25

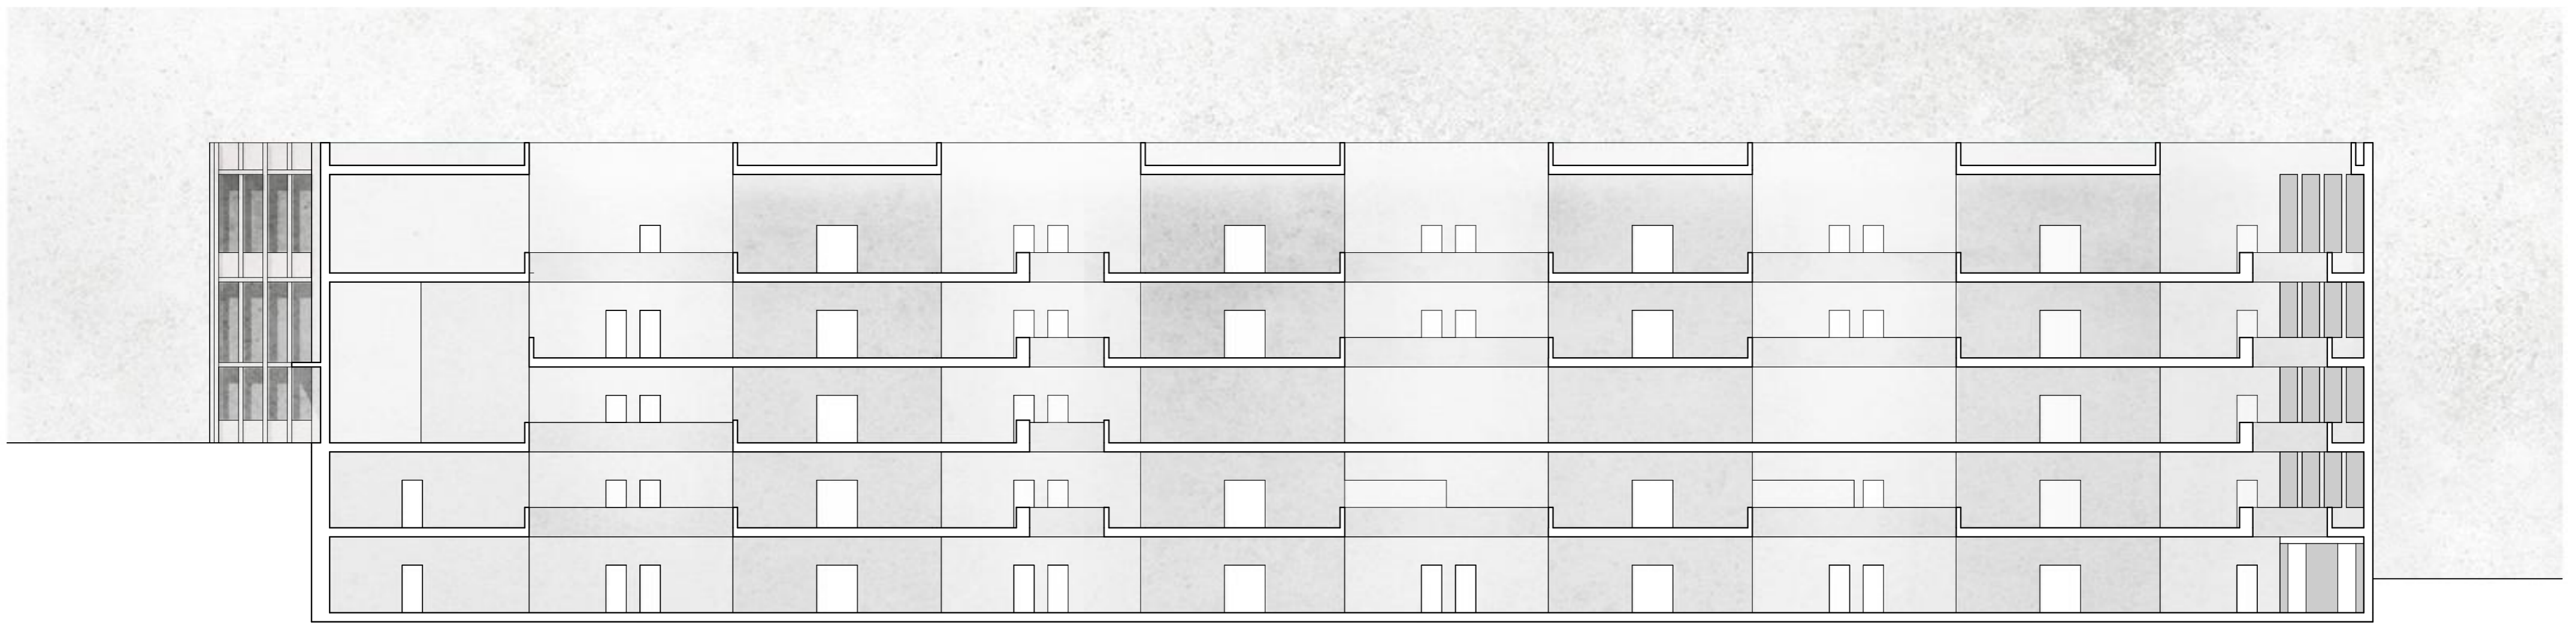



Coupe longitudinale AA 1:200
0 1 2 5 10





Plan niveau -1 1:200
0 1 2 5 10

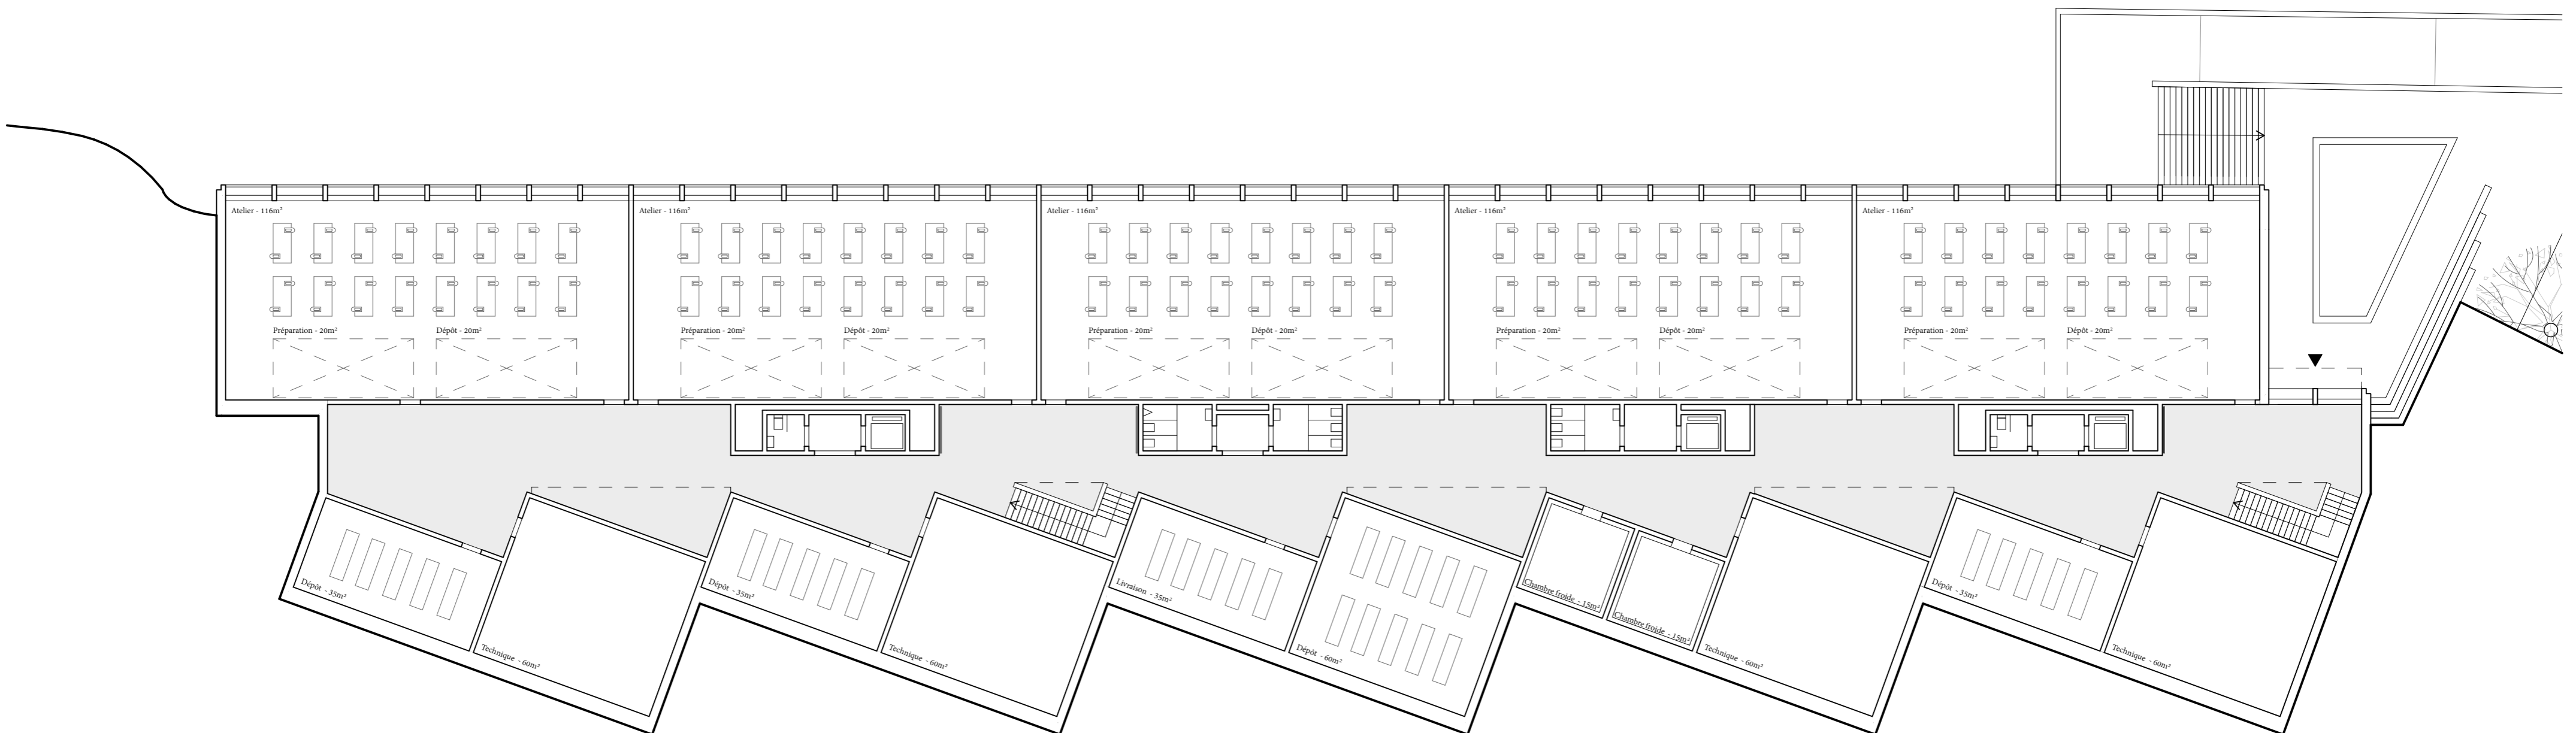


Plan niveau -2 1:200
0 1 2 5 10

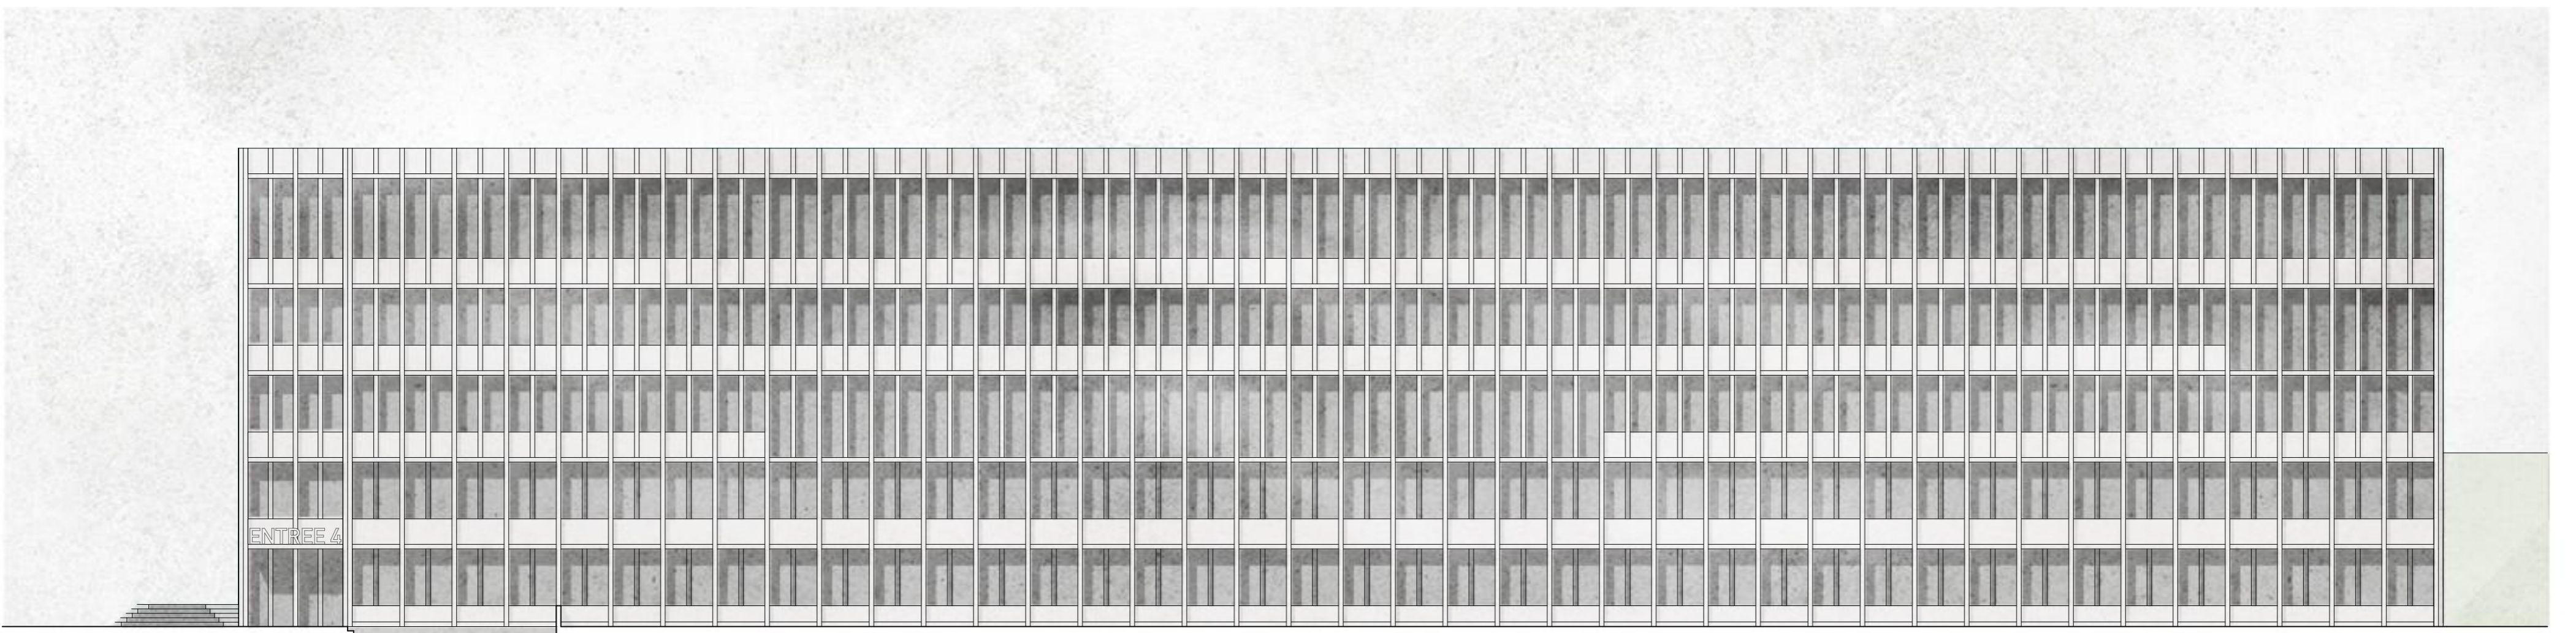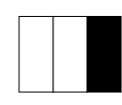

Élévation nord-ouest 1:200

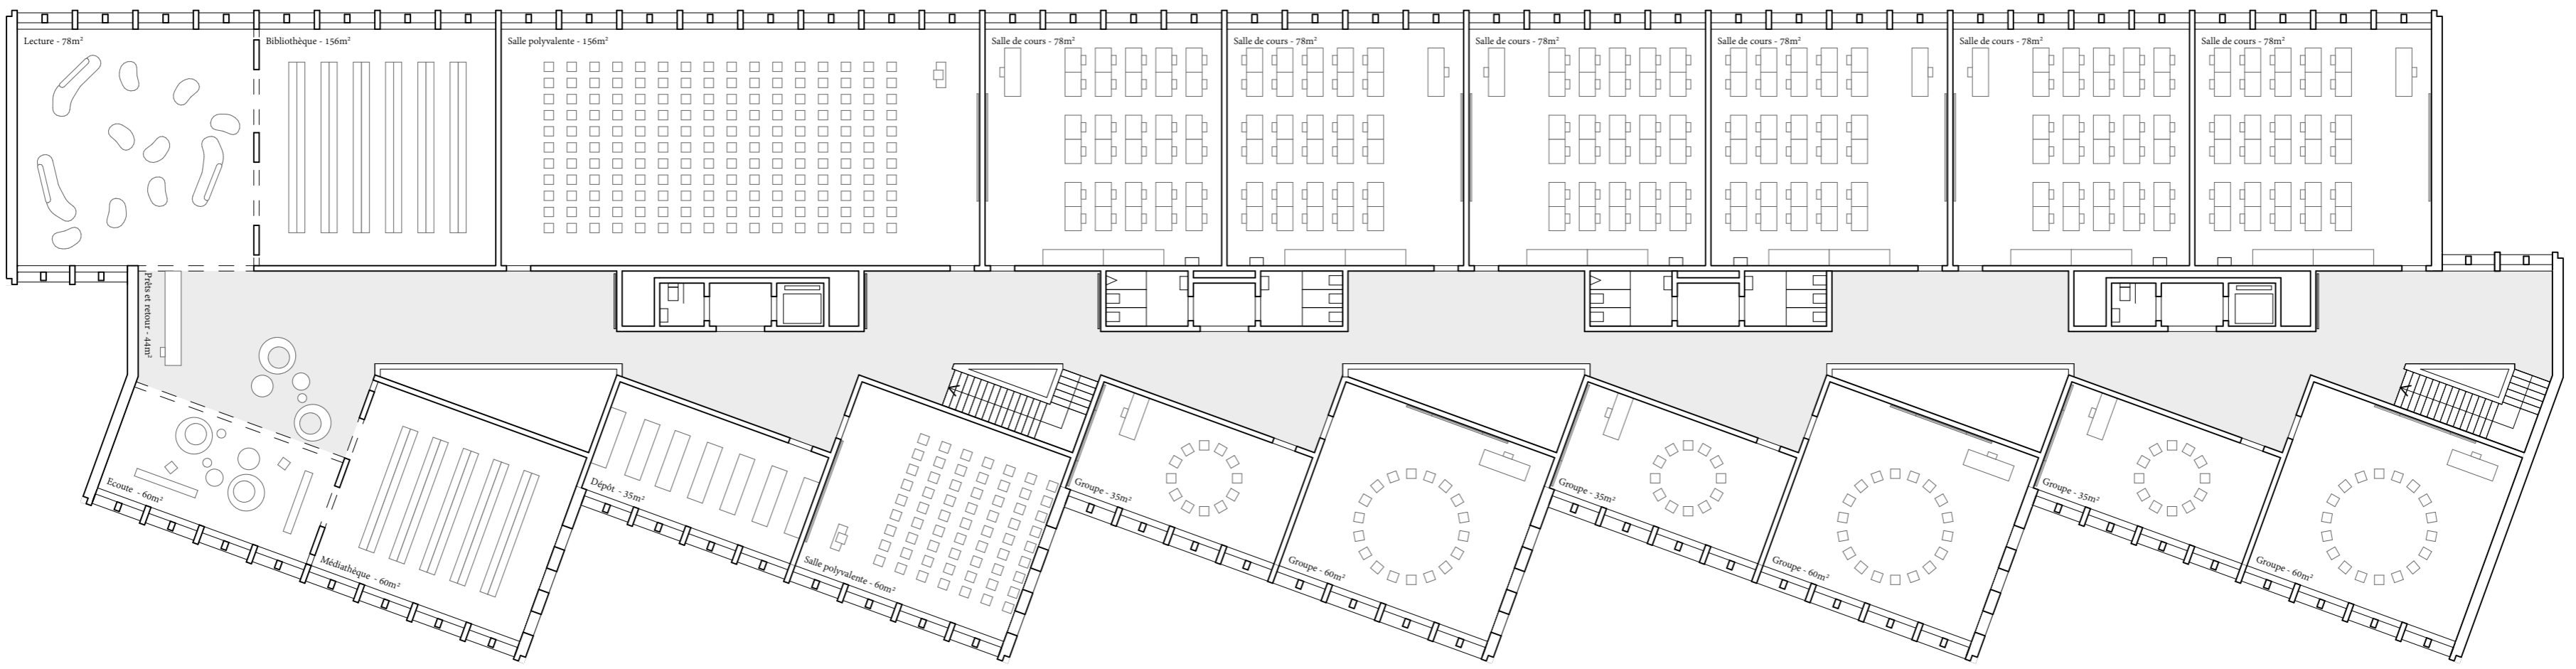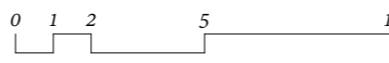

Plan niveau +2 1:200

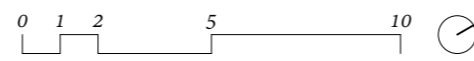

Plan niveau +1 1:200

